


CALL UTILITY NOTIFICATION
 CENTER AT
 1-800-321-ALERT
 (25378)
 BEFORE YOU DIG, GRADE, OR EXCAVATE.
 CALL 2-BUSINESS DAYS IN ADVANCE

NOTICE OF EXTENDED PAYMENT PROVISION - THIS CONTRACT
 ALLOWS THE OWNER TO MAKE PAYMENT WITHIN 45 DAYS
 AFTER ACCEPTANCE BY THE VILLAGE OF CIMARRON OF AN
 UNDISPUTED REQUEST FOR PAYMENT.

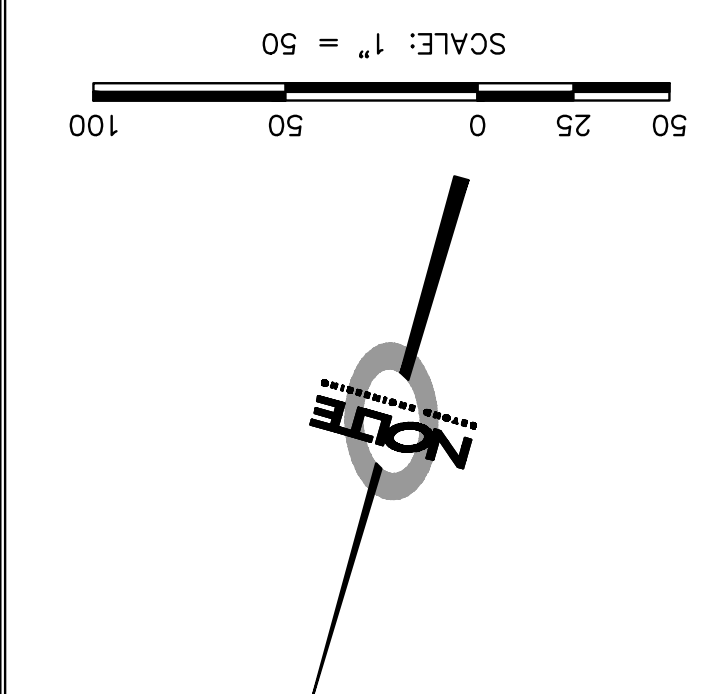

KEYMAP
 NOT TO SCALE

LEGEND

- PROPOSED 6" WATER MAIN
- PROPOSED 2" WATER SERVICE
- PROPOSED VALVES
- PROPOSED REDUCER
- PROPOSED WATER MANHOLE
- PROPOSED WATER FITTINGS
- BENDS
- TEE CROSS
- PROPOSED WATER BLOW OFF VALVE
- PROPOSED WATER AIR/VACUUM RELEASE VALVE
- EXISTING WATER
- EXISTING OVER HEAD ELECTRIC
- EXISTING STORM DRAIN
- EXISTING SANITARY SEWER
- EXISTING WATER VALVES
- EXISTING TREE
- EXISTING GAS METER
- EXISTING GAS MAHOLE

NOTE

BEYOND ENGINEERING
 1975 RESEARCH PARKWAY, SUITE 135
 COLORADO SPRINGS, CO 80920
 719.268.8300 TEL. 719.268.9200 FAX
 WWW.NOLTE.COM

BID DOCUMENT

SHEET NUMBER
WT02
 OF 15 SHEETS

SCALE
 HORIZONTAL: 1"=50'
 VERTICAL: 1"=5'

JOB NUMBER
CSB070000

WATER SYSTEM IMPROVEMENTS
TRANSMISSION LINE REPLACEMENT
PLAN & PROFILE STA. 11+00 TO 23+00

PREPARED FOR: THE VILLAGE OF CIMARRON

DATE SUBMITTED: JUNE 2008

NO.	RT	DATE	REVISIONS

CAUTION
 The engineer preparing these plans will not be responsible for these plans. All changes to the plans must be in writing and must be approved by the preparer of these plans.