


CSB070000  
 JOB NUMBER  
 SCALE  
 5 OF 15  
 WT05  
 SHEET NUMBER  
**BID DOCUMENT**  
 BEYOND ENGINEERING  
 1975 RESEARCH PARKWAY, SUITE 105  
 719.268.8300 TEL 719.268.9200 FAX  
 COLORADO SPRINGS, CO 80920  
 WWW.NOIOTE.COM

**NOTE**  
 WATER SYSTEM IMPROVEMENTS  
 TRANSMISSION LINE REPLACEMENT  
 PLAN & PROFILE STA: 48+00 TO 61+00  
 PREPARED FOR: THE VILLAGE OF CIMARRON  
 DATE SUBMITTED: JUNE 2008  
 CAUTION: The engineer preparing these plans will not be responsible for the construction of these plans. All changes to the plans must be in writing and must be approved by the preparer of these plans.

CALL UTILITY NOTIFICATION  
 CENTER AT  
 1-800-321-ALERT  
 (25378)  
 CALL 2-BUSINESS DAYS IN ADVANCE  
 BEFORE YOU DIG, GRADE, OR EXCAVATE

NOTICE OF EXTENDED PAYMENT PROVISION - THIS CONTRACT  
 ALLOWS THE OWNER TO MAKE PAYMENT WITHIN 45 DAYS  
 AFTER ACCEPTANCE BY THE VILLAGE OF CIMARRON OF AN  
 UNDISPUTED REQUEST FOR PAYMENT.  
 SCALE: 1" = 50'  
 100 50 0 25 50

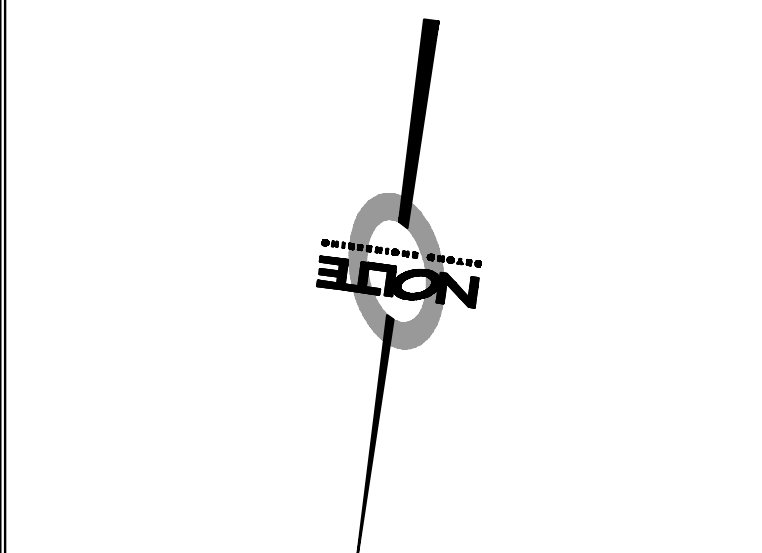

LEGEND

PROPOSED 6" WATER MAIN	W
PROPOSED 2" WATER SERVICE	W
PROPOSED VALVES	V
PROPOSED REDUCER	R
PROPOSED WATER FITTINGS	F
PROPOSED WATER BLOW OFF VALVE	B
PROPOSED WATER AIR/VACUUM RELEASE VALVE	AV
EXISTING WATER	W
EXISTING OVER HEAD ELECTRIC	OHE
EXISTING CULVERT	C
EXISTING SANITARY SEWER	SS
EXISTING WATER VALVES	V
EXISTING TREE	T
EXISTING GAS METER	G
EXISTING GAS MAHSHOLE	GM