


CSB070000
 JOB NUMBER
 SCALE
 HORIZONTAL: 1"=50'
 VERTICAL: 1"=5'
 6 OF 15 SHEETS
WT06
 SHEET NUMBER
BID DOCUMENT
NOTE
 BEYOND ENGINEERING
 1975 RESEARCH PARKWAY, SUITE 155
 719.268.8900 TEL. 719.268.9200 FAX
 COLORADO SPRINGS, CO 80920
 WWW.NOTE.COM

WATER SYSTEM IMPROVEMENTS
 TRANSMISSION LINE REPLACEMENT
 PLAN & PROFILE STA: 61+00 TO 73+00
 PREPARED FOR: THE VILLAGE OF CIMARRON
 DATE SUBMITTED: JUNE 2008
 CAUTION: The engineer preparing these plans will not be responsible for these plans. All changes to the plans must be in writing and must be approved by the preparer of these plans.

CALL UTILITY NOTIFICATION
 CENTER AT
 1-800-321-ALERT
 (25378)
 BEFORE YOU DIG, GRADE, OR EXCAVATE
 CALL 2-BUSINESS DAYS IN ADVANCE

NOTICE OF EXTENDED PAYMENT - THIS CONTRACT
 UNDISPUTED REQUEST FOR PAYMENT.
 AFTER ACCEPTANCE BY THE VILLAGE OF CIMARRON OF AN
 ALLOWS THE OWNER TO MAKE PAYMENT WITHIN 45 DAYS

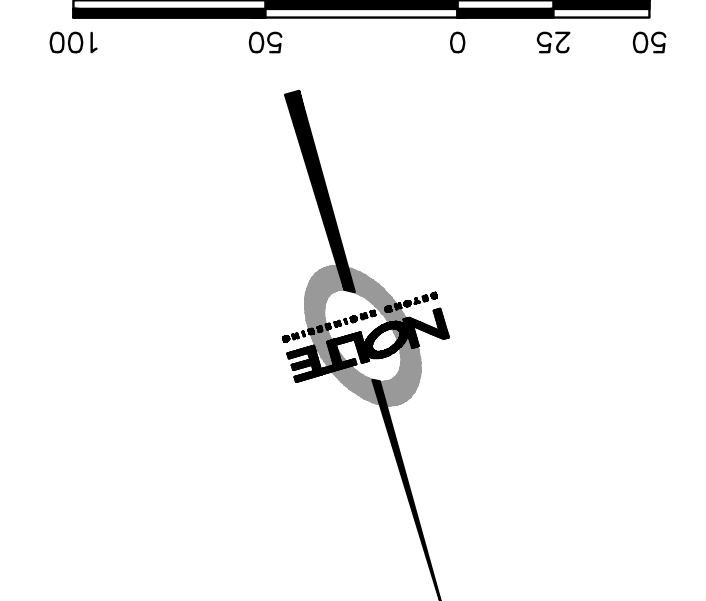

NO.	REV.	DATE	REVISIONS

NOTES:
 1. FOR PIPE DEFLECTION ANGLES GREATER THAN THE MANUFACTURER TOLERANCE, CONTRACTOR SHALL USE HIGH DEFLECTION COUPLINGS OR APPROVED EQUAL.
 2. WHEN PROCEEDING WITH NOTE 1 ABOVE, CONTRACTOR SHALL MAINTAIN A MINIMUM DEFLECTION RADIUS OF 300 FT.

HORIZ. 1"=50'
 VERT. 1"=5'